



PERMIT TO CONSTRUCT
Onsite Wastewater System

File Nbr: **2019110007**
County: **Saluda**

Name: **AMERICAN LAND HOLDINGS LLC**

Program Code: **360**

Type Facility: **HOUSE**

Address: **59 MIDDLETON DR
LUGOFF, SC 29078**

System Code: **815**

Subdivision: **PALMETTO POINTE**

Site: **LONGVIEW DR LOT 56**

TM#:

Block: Lot: **56**

SALUDA, SC

Water Supply: **PUBLIC**

PERMIT TO CONSTRUCT SYSTEM SPECIFICATIONS

Daily Flow (gpd): **360**

Tank Sizes (gal): Septic Tank: **1000** Pump Chamber: **1000**

Grease Trap:

LTAR: **.25**

Trenches: Length (ft): **360** Width (in): **36** Max. Depth (in): **25**

Agg. Depth (in):

Min Pump Capacity: **10** gpm at **20**

ft. of Head

SPECIAL INSTRUCTIONS/CONDITIONS

THIS PERMIT IS SITE SPECIFIC ANY CHANGES TO THE SYSTEM MUST BE APPROVED BY DHEC. ALTERNATIVE TRENCH PRODUCTS APPROVED UNDER STATE RULES AND REGULATIONS MAY BE SUBSTITUTED. ANY UNAPPROVED CHANGES WILL VOID THIS PERMIT

See Attached Page...

PERMIT TO CONSTRUCT SYSTEM DIAGRAM

(NTS)

*System design by
Land Resource Management soil
classifier Walker Ferguson
828-231-1663
see Attached supplemental
diagram*

Issued/Revised By: 

Date: 11/22/19

DHEC 1781 (01/2014)

This Permit is Appealable Under the Administrative Procedures Act.
There may be an Additional Fee for Changes in this Permit that Require a Site Reevaluation.



APPLICATION SUPPLEMENTAL FORM

Onsite Wastewater System

File Nbr: **2019110007**

County: **Saluda**

Name: **AMERICAN LAND HOLDINGS LLC**

Address:

Program Code: **360**

Type Facility: **HOUSE**

**59 MIDDLETON DR
LUGOFF, SC 29078**

TM#:

Subdivision **PALMETTO POINTE**

Site: **LONGVIEW DR LOT 56
SALUDA, SC**

Water Supply: **PUBLIC**

Block:

Lot: **56**



LAND RESOURCE MANAGEMENT

Land Evaluation by Land Experts


SYSTEM SPECIFICATIONS

Est. Daily Flow (in GPD) 360 LTAR 25 Tank Size (Gallons) 1000 Pump Chamber Size (Gallons) 1000 Min. Pump Capacity gpm @ feet of head ZSS (in inches)


Water table encountered? Yes No 39"

Trenches

Total Number 6 Length (in feet) 360 Width (in inches) 36 Max. Depth (in inches) 25 aggregate mtl. Aggregate Depth Alternative product 5711 Infiltrator Duct 4-12"

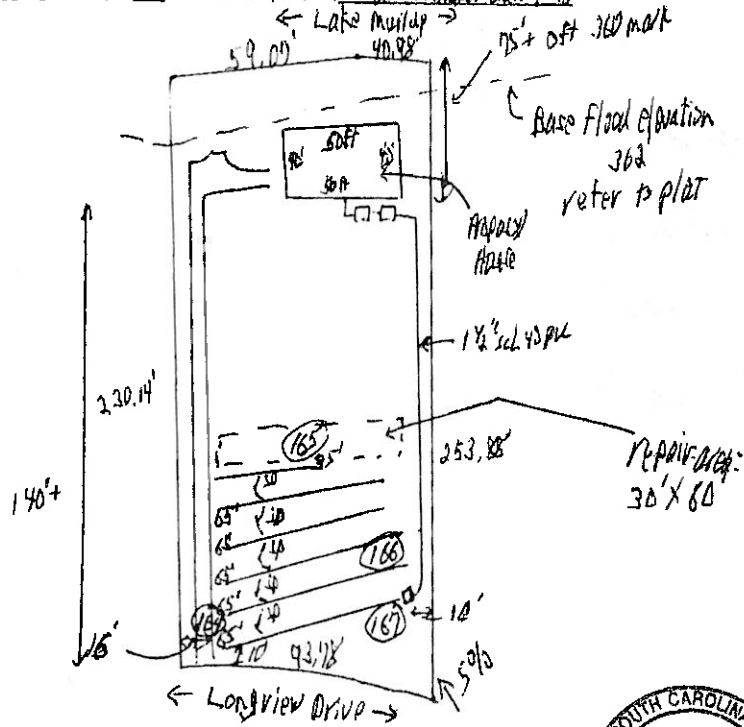

Palmetto Pointe
Lot # 56

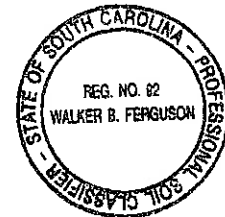

Walker B. Ferguson