



PERMIT TO CONSTRUCT
Onsite Wastewater System

File Nbr: **2019110009**
County: **Saluda**

Name: **AMERICAN LAND HOLDINGS LLC**

Type Facility: **HOUSE**

Subdivision: **PALMETTO POINTE**

Block: Lot: **85**

Address: **59 MIDDLETON DR**
LUGOFF, SC 29078

Site: **CLOUDS CREEK CIR LOT 85**
SALUDA, SC

Program Code: **360**

System Code: **815**

TM#:

Water Supply: **PUBLIC**

PERMIT TO CONSTRUCT SYSTEM SPECIFICATIONS

Daily Flow (gpd): **360**

LTAR: **.25**

Tank Sizes (gal): Septic Tank: **1000** Pump Chamber: **1000**

Trenches: Length (ft): **360** Width (in): **36** Max. Depth (in): **28**

Min Pump Capacity: **10** gpm at **20**

Grease Trap:

Agg. Depth (in):

ft. of Head

SPECIAL INSTRUCTIONS/CONDITIONS

THIS PERMIT IS SITE SPECIFIC ANY CHANGES TO THE SYSTEM MUST BE APPROVED BY DHEC. ALTERNATIVE TRENCH PRODUCTS APPROVED UNDER STATE RULES AND REGULATIONS MAY BE SUBSTITUTED. ANY UNAPPROVED CHANGES WILL VOID THIS PERMIT

See Attached Page...

PERMIT TO CONSTRUCT SYSTEM DIAGRAM

(NTS)

*system design by
Land Resource Management soil
classifier walker ferguson
828-231-1663
see Attached supplemental
diagram*

Issued/Revised By: 

Date: 12/10/19

DHEC 1781 (01/2014)

This Permit is Appealable Under the Administrative Procedures Act.
There may be an Additional Fee for Changes in this Permit that Require a Site Reevaluation.



APPLICATION SUPPLEMENTAL FORM

File Nbr: **2019110009**

Onsite Wastewater System

County: **Saluda**

Name: **AMERICAN LAND HOLDINGS LLC**

Address:

Program Code: **360**

Type Facility: **HOUSE**

**59 MIDDLETON DR
LUGOFF, SC 29078**

TM#:

Subdivision: **PALMETTO POINTE**

Site: **CLOUDS CREEK CIR LOT 85
SALUDA, SC**

Water Supply: **PUBLIC**

Block:

Lot: **85**



LAND RESOURCE MANAGEMENT


Land Evaluation by Land Experts

SYSTEM SPECIFICATIONS

Est. Daily Flow (in GPD) 360 LTAR 2.5 Tank Size (Gallons) 1000 Pump Chamber Size (Gallons) 1000 Min. Pump Capacity ___ gpm @ ___ feet of head ZSS (in inches) ___
Water table encountered? Yes ___ No ___

Trenches

Total Number 3 Length (in feet) 360' Width (in inches) 36" Max. Depth (in inches) 48" aggregate mtl. ___ Aggregate Depth ___ Alternative product STD. QUICK LA FILTER (11")

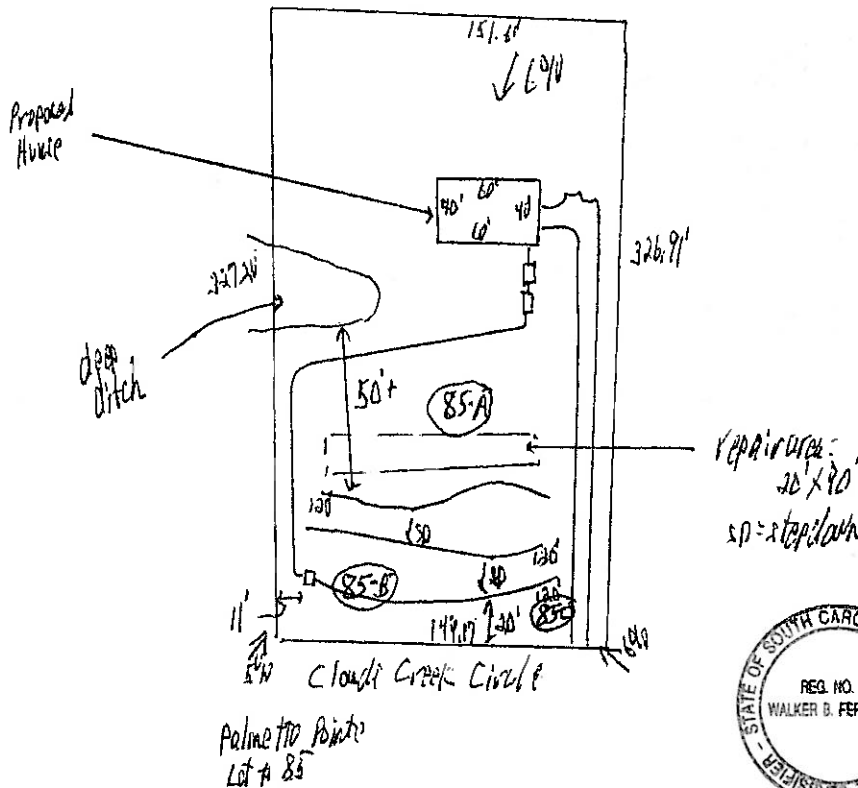

Walker B. Ferguson