



**PERMIT TO CONSTRUCT
Onsite Wastewater System**

File Nbr: **2019110010**
County: **Saluda**

Name: **AMERICAN LAND HOLIDNGS LLC**

Program Code: **360**

Type Facility: **HOUSE**

Address: **59 MIDDLETON DR
LUGOFF, SC 29078**

System Code: **815**

Subdivision: **PALMETTO POINTE**

Site: **CLOUDS CREEK CIR LOT 88
SALUDA, SC**

TM#:

Block: Lot: **88**

Water Supply: **PUBLIC**

PERMIT TO CONSTRUCT SYSTEM SPECIFICATIONS

Daily Flow (gpd): **360**

Tank Sizes (gal): Septic Tank: **1000** Pump Chamber: **1000**

Grease Trap:

LTAR: **.25**

Trenches: Length (ft): **360** Width (in): **36** Max. Depth (in): **27**

Agg. Depth (in):

Min Pump Capacity: **10** gpm at **20**

ft. of Head

SPECIAL INSTRUCTIONS/CONDITIONS

THIS PERMIT IS SITE SPECIFIC. ANY CHANGES TO THE SYSTEM MUST BE APPROVED BY DHEC. ALTERNATIVE TRENCH PRODUCTS APPROVED UNDER STATE RULES AND REGULATIONS MAY BE SUBSTITUTED. ANY UNAPPROVED CHANGES WILL VOID THIS PERMIT.

See Attached Page...

PERMIT TO CONSTRUCT SYSTEM DIAGRAM

(NTS)

*System design by
Land Resource Management soil
classification Walker Ferguson
828-231-1663
see Attached supplemental
diagram*

Issued/Revised By: 

Date: 12/10/19

DHEC 1781 (01/2014)

This Permit is Appealable Under the Administrative Procedures Act.
There may be an Additional Fee for Changes in this Permit that Require a Site Reevaluation.



APPLICATION SUPPLEMENTAL FORM

Onsite Wastewater System

File Nbr: **2019110010**

County: Saluda

Name: AMERICAN LAND HOLIDNGS LLC

Address:

Program Code: 360

Type Facility: HOUSE

59 MIDDLETON DR
LUGOFF, SC 29078

TM#:

Subdivision PALMETTO POINTE

Site: CLOUDS CREEK CIR LOT 88
SALUDA, SC

Water Supply: PUBLIC

Block:

Lot: 88



LAND RESOURCE MANAGEMENT

Land Evaluation by Land Experts


SYSTEM SPECIFICATIONS

Est. Daily Flow (in GPD) 360 LTAR .85 Tank Size (Gallons) 1000 Pump Chamber
Size (Gallons) 1000 Min. Pump Capacity gpm @ feet of head ZSS (in inches)

Water table encountered? Yes No

Trenches

Total Number 3 Length (in feet) 360 Width (in inches) 36 Max. Depth (in inches) 87 aggregate
mtl. Aggregate Depth Alternative product Std. Brick 4 Infiltrator (12")

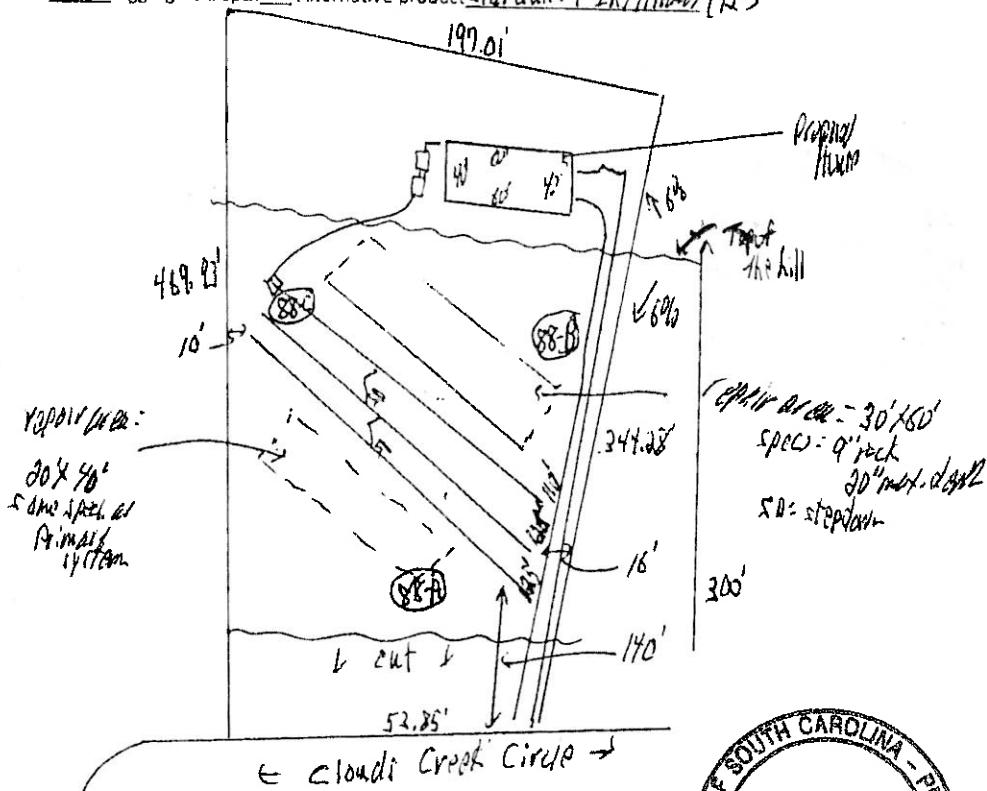

Palmetto Pointe
Lot # 88



Walker B. Ferguson