



**PERMIT TO CONSTRUCT  
Onsite Wastewater System**

File Nbr: **2019110016**  
County: **Saluda**

Name: AMERICAN LAND HOLDINGS LLC

Type Facility: HOUSE

Subdivision: PALMETTO POINTE

Block: Lot: 98

Address: 59 MIDDLETON DR  
LUGOFF, SC 29078

Site: LONGVIEW DR LOT 98  
SALUDA, SC

Program Code: 360

System Code: 815

TM#:

Water Supply: PUBLIC

**PERMIT TO CONSTRUCT SYSTEM SPECIFICATIONS**

Daily Flow (gpd): 360

LTAR: 25

**Tank Sizes (gal):** Septic Tank: 1000 Pump Chamber: 1000 Grease Trap:  
**Trenches:** Length (ft): 360 Width (in): 36 Max. Depth (in): 25 Agg. Depth (in):  
Min Pump Capacity: 10 gpm at 20 ft. of Head

**SPECIAL INSTRUCTIONS/CONDITIONS**

THIS PERMIT IS SITE SPECIFIC. ANY CHANGES TO THE SYSTEM MUST BE APPROVED BY DHEC. ALTERNATIVE TRENCH PRODUCTS APPROVED UNDER STATE RULES AND REGULATIONS MAY BE SUBSTITUTED. ANY UNAPPROVED CHANGES WILL VOID THIS PERMIT.

See Attached Page...

**PERMIT TO CONSTRUCT SYSTEM DIAGRAM**

(NTS)

*System design by  
Land Resource Management soil  
classifier Walker Ferguson  
828-231-1663  
see Attached supplemental  
diagram*

Issued/Revised By:

Date:

*12/10/19*



# APPLICATION SUPPLEMENTAL FORM

File Nbr: **2019110016**

## Onsite Wastewater System

County: **Saluda**

Name: **AMERICAN LAND HOLDINGS LLC**

Address:

Program Code: **360**

Type Facility: **HOUSE**

**59 MIDDLETON DR  
LUGOFF, SC 29078**

TM#:

Subdivision **PALMETTO POINTE**

Site: **LONGVIEW DR LOT 98  
SALUDA, SC**

Water Supply: **PUBLIC**

Block: Lot: **98**



## LAND RESOURCE MANAGEMENT

Land Evaluation by Land Experts



### SYSTEM SPECIFICATIONS

Est. Daily Flow (in GPD) 360 LTAR 25 Tank Size (Gallons) 1000 Pump Chamber Size (Gallons) \_\_\_\_\_ Min. Pump Capacity \_\_\_\_\_ gpm @ \_\_\_\_\_ feet of head ZSS (in inches) \_\_\_\_\_

Water table encountered? Yes \_\_\_ No \_\_\_

### Trenches

Total Number 4 Length (in feet) 360 Width (in Inches) 36 Max. Depth (in inches) 25 aggregate mtl. \_\_\_\_\_ Aggregate Depth \_\_\_\_\_ Alternative product SFA, 2" x 1/2" filter - 1"

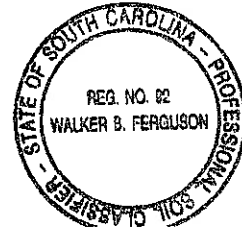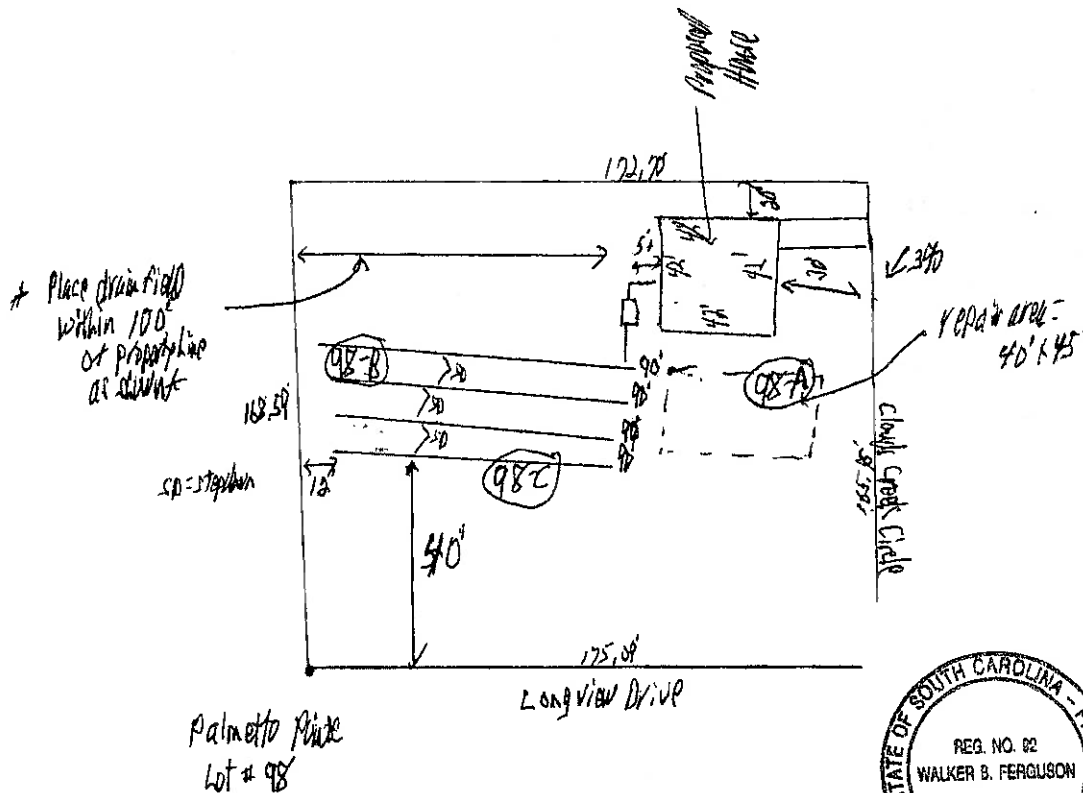

*Walker B. Ferguson*